




FASADE S-Ø

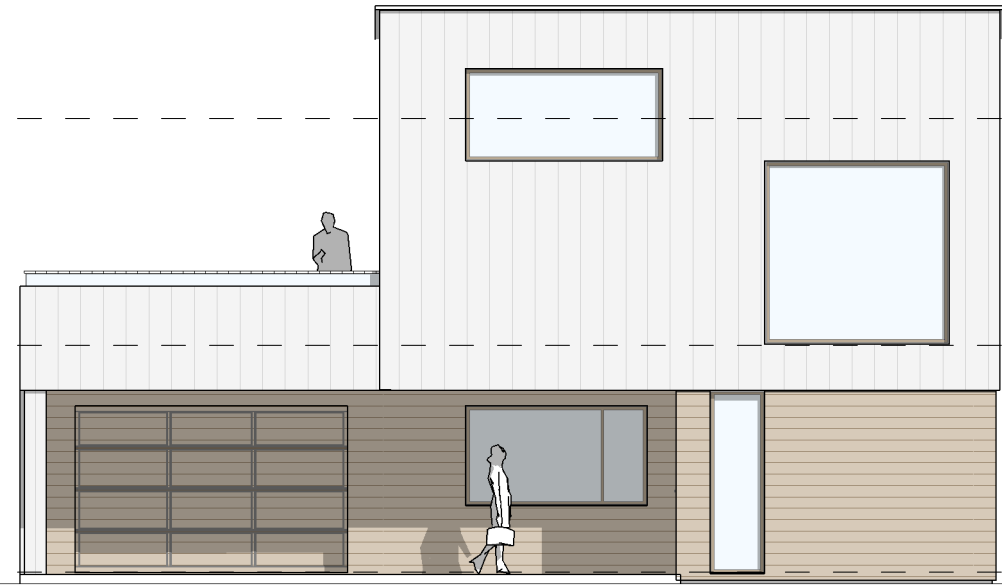

FASADE N-Ø

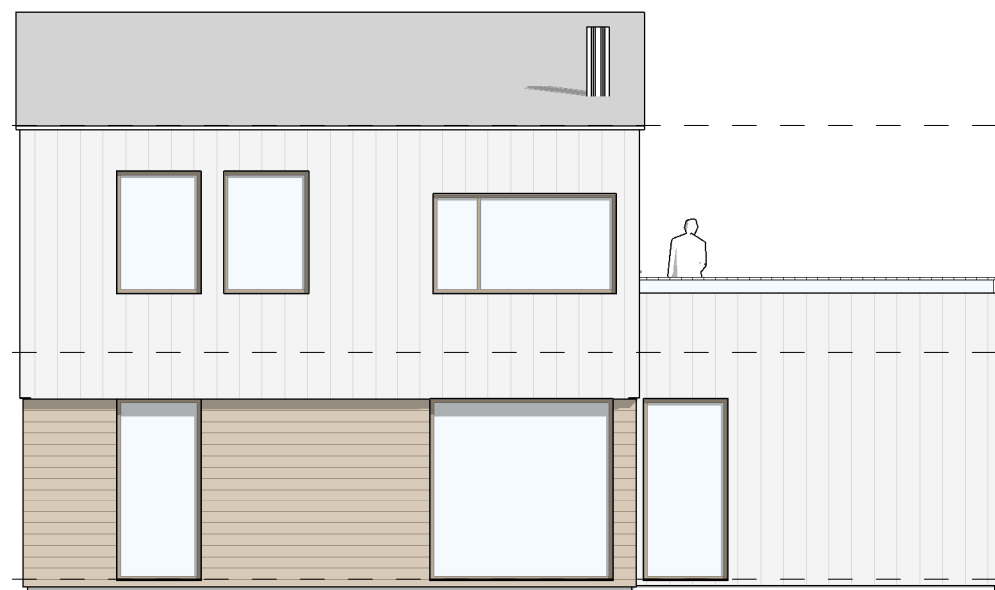

FASADE S-V

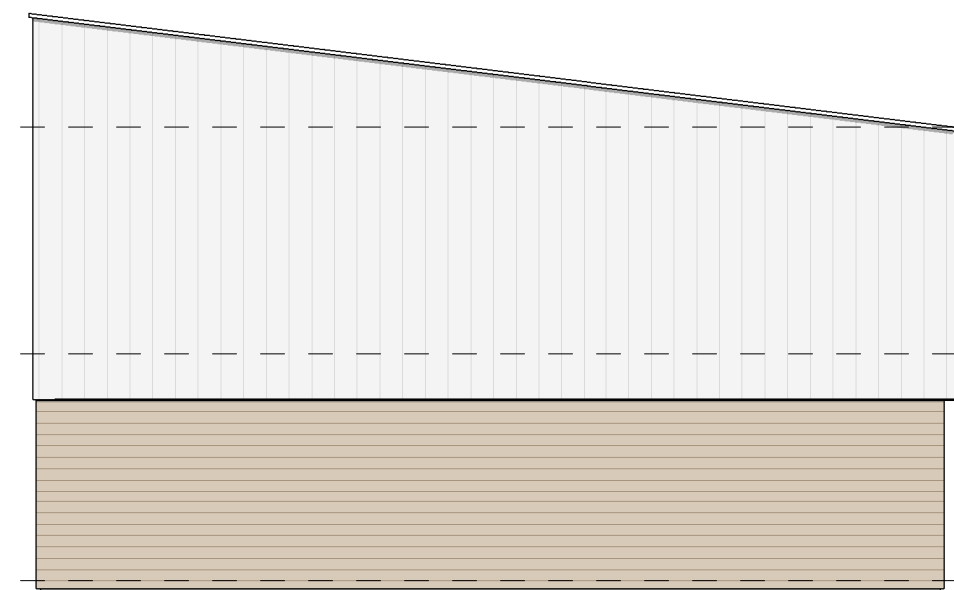

FASADE N-V

Etasje 3  
C +6.00

PLAN 2  
C +3.00

PLAN 1\_A1  
C +0.00

Etasje 3  
C +6.00

PLAN 2  
C +3.00

PLAN 1\_A1  
C +0.00

DRANGSVANN CB1-CB2

FASADER  
hustype\_A1

TEGNINGSNR: A100\_FASADER

UTARB: Author

DATO: 10/19/23

MÅLESTOKK: 1 : 100