


Plan 1_A1
1 : 100

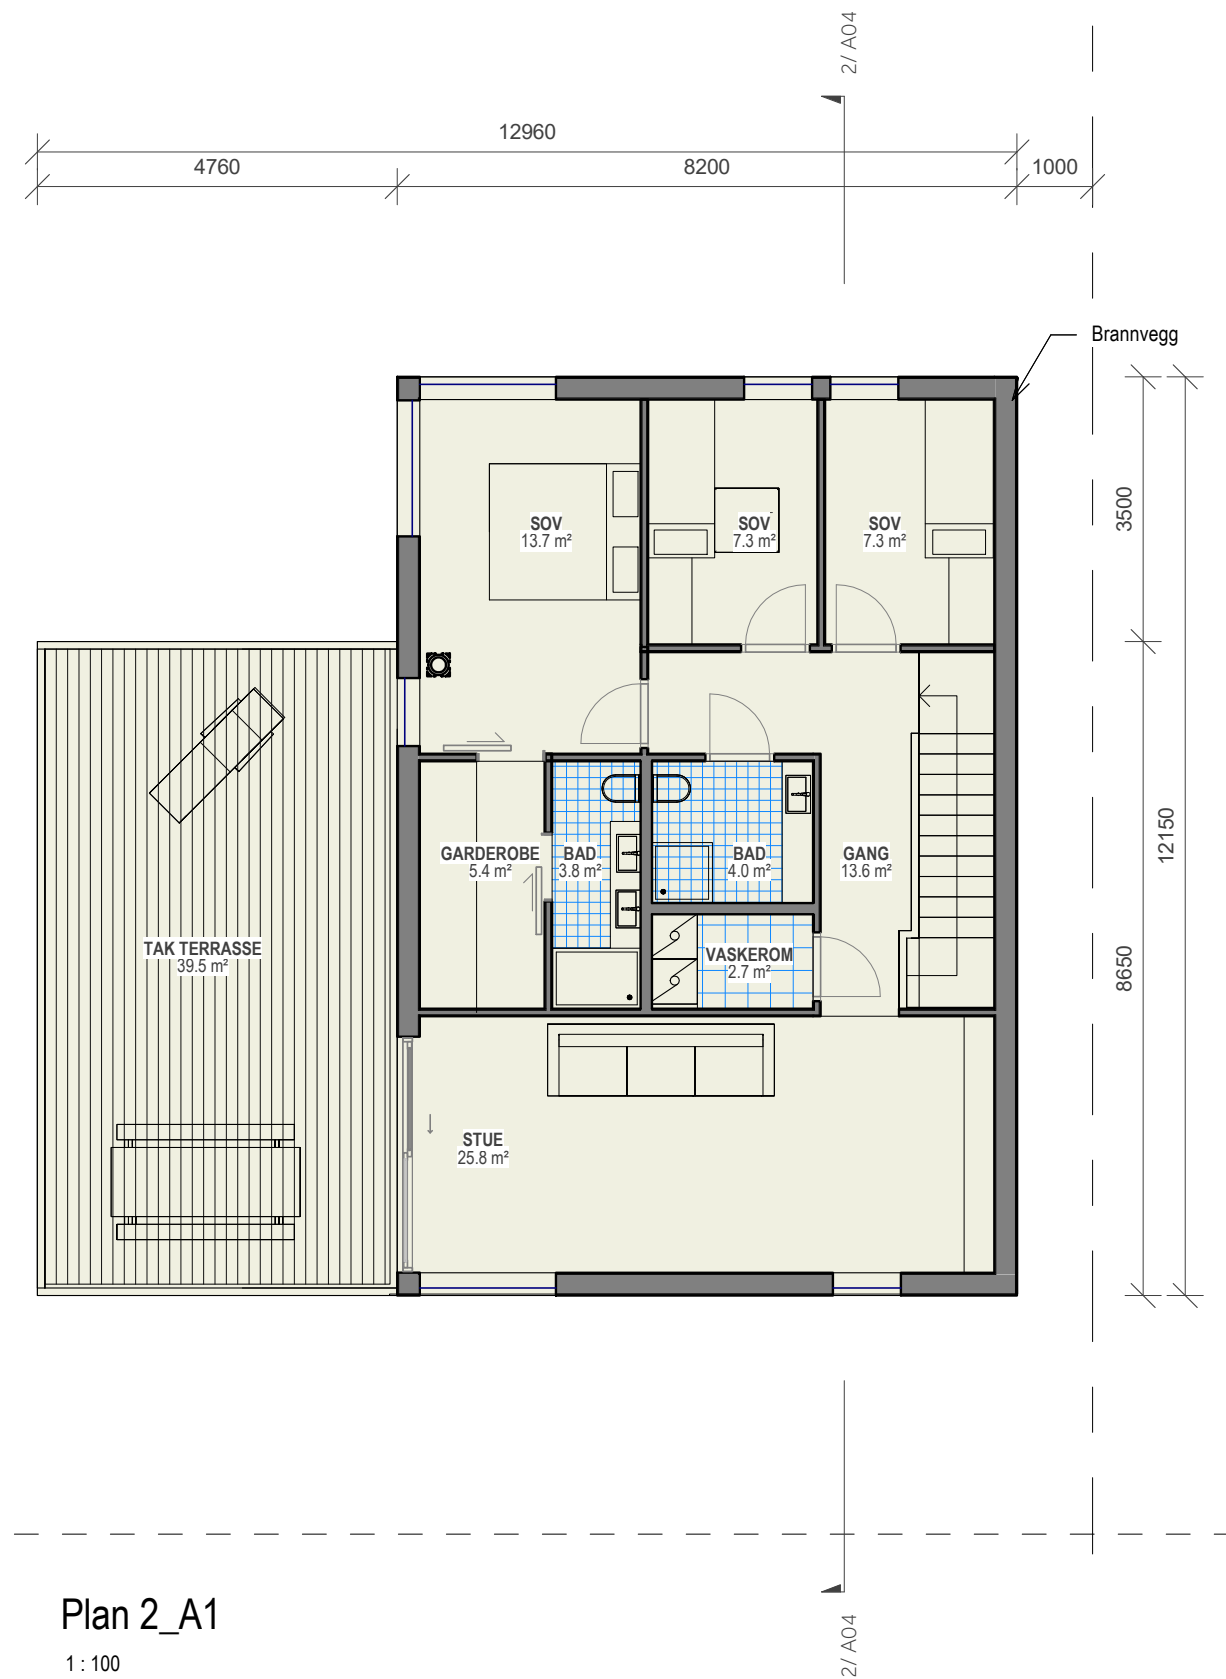

Plan 2_A1
1 : 100

BYA _ 148,8 m2
BRA _ 196,5 m2
P-rom _ 161,9 m2

TEGNINGSNR: A01
UTARB: ML / AC
DATO: 22.11.2023
MÅLESTOKK: 1 : 100

DRANGSVANN CB1-CB2

PLANER_ENEBOLIG
PLAN_TYPE _ A1