




TYPE A

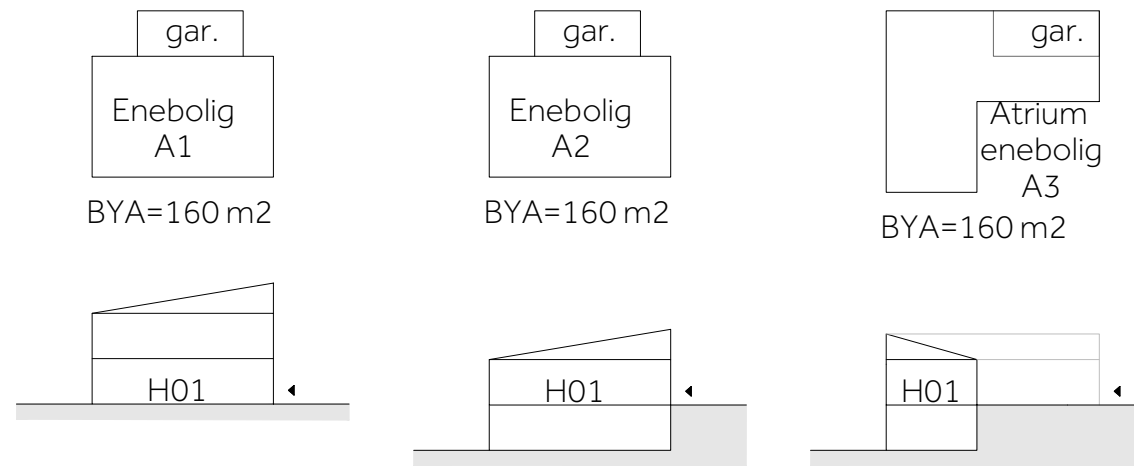

TYPE B

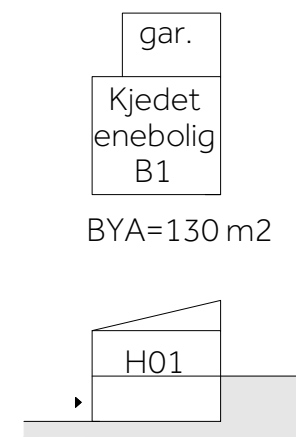

TYPE C

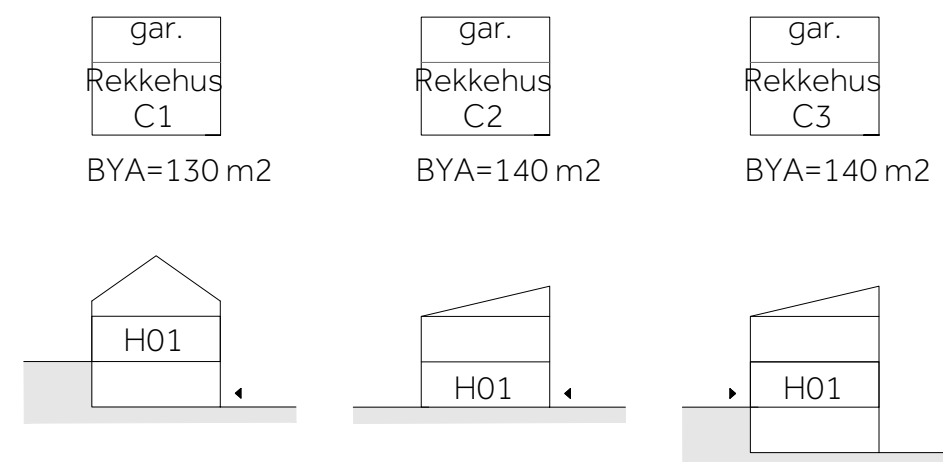

nordic

OFFICE OF
ARCHITECTURE


SØRKEDALSVEIEN 6
PB 7057 MAJORSTUEN
N-0306 OSLO
T +47 22 93 09 00
www.nordicarch.com

DRANGSVANN
FELT C
TOMT CB1 og CB2


PRINSIPSNITT BOLIG TYPER

PRO. NR.: 50005
TEGNET AV: AF
SAKSBEHANDLER: JS
ANSV.: AF
DATO: 10.03.22
FASE: Detaljregulering
TEGN. NR.: -
REV: -


1/1

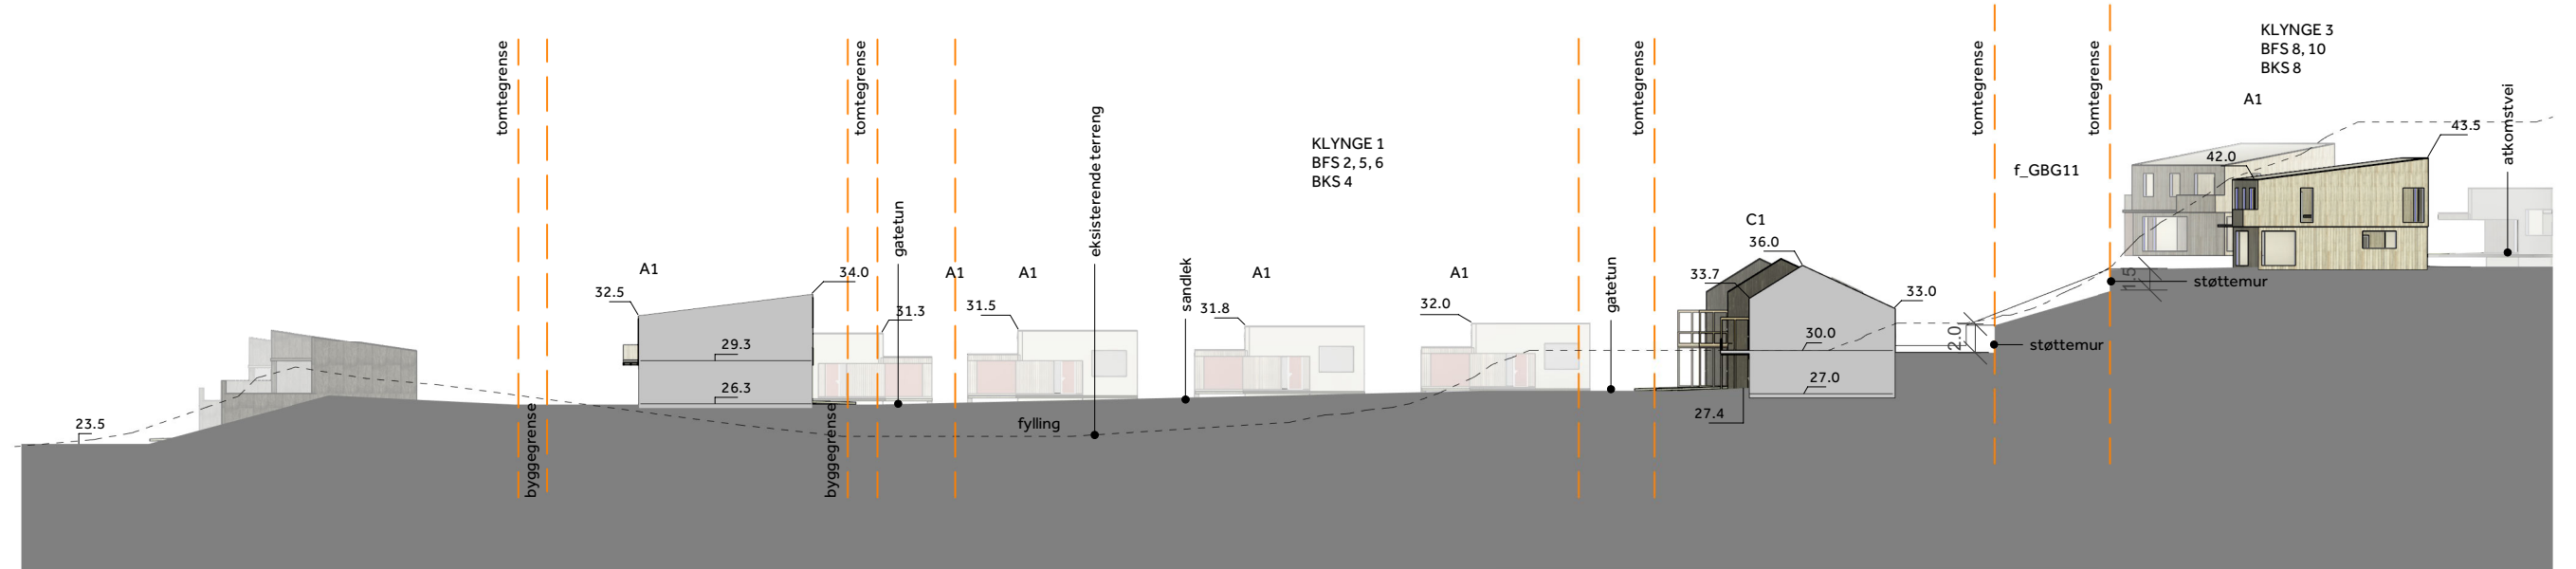

2/1

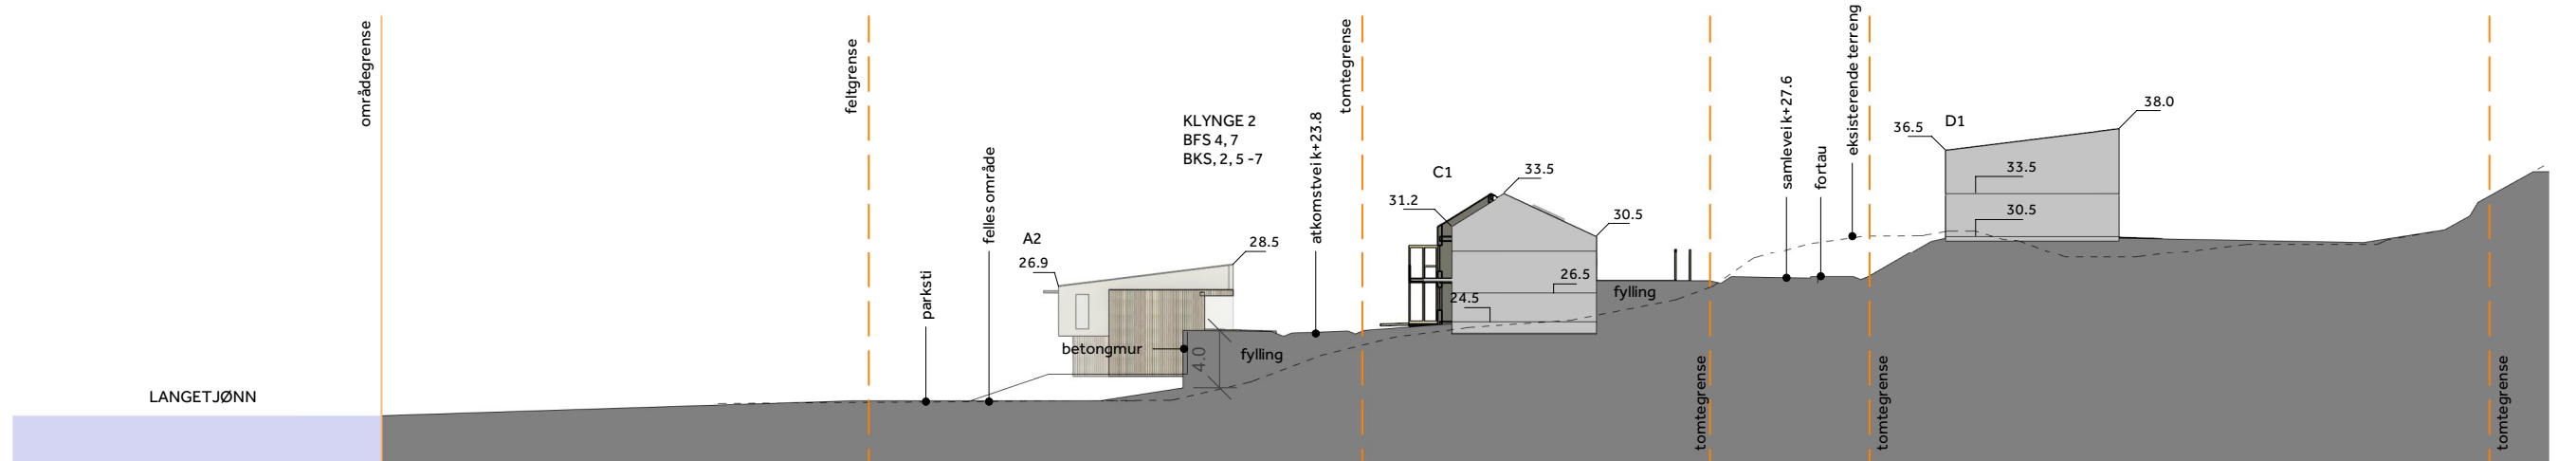

2/2

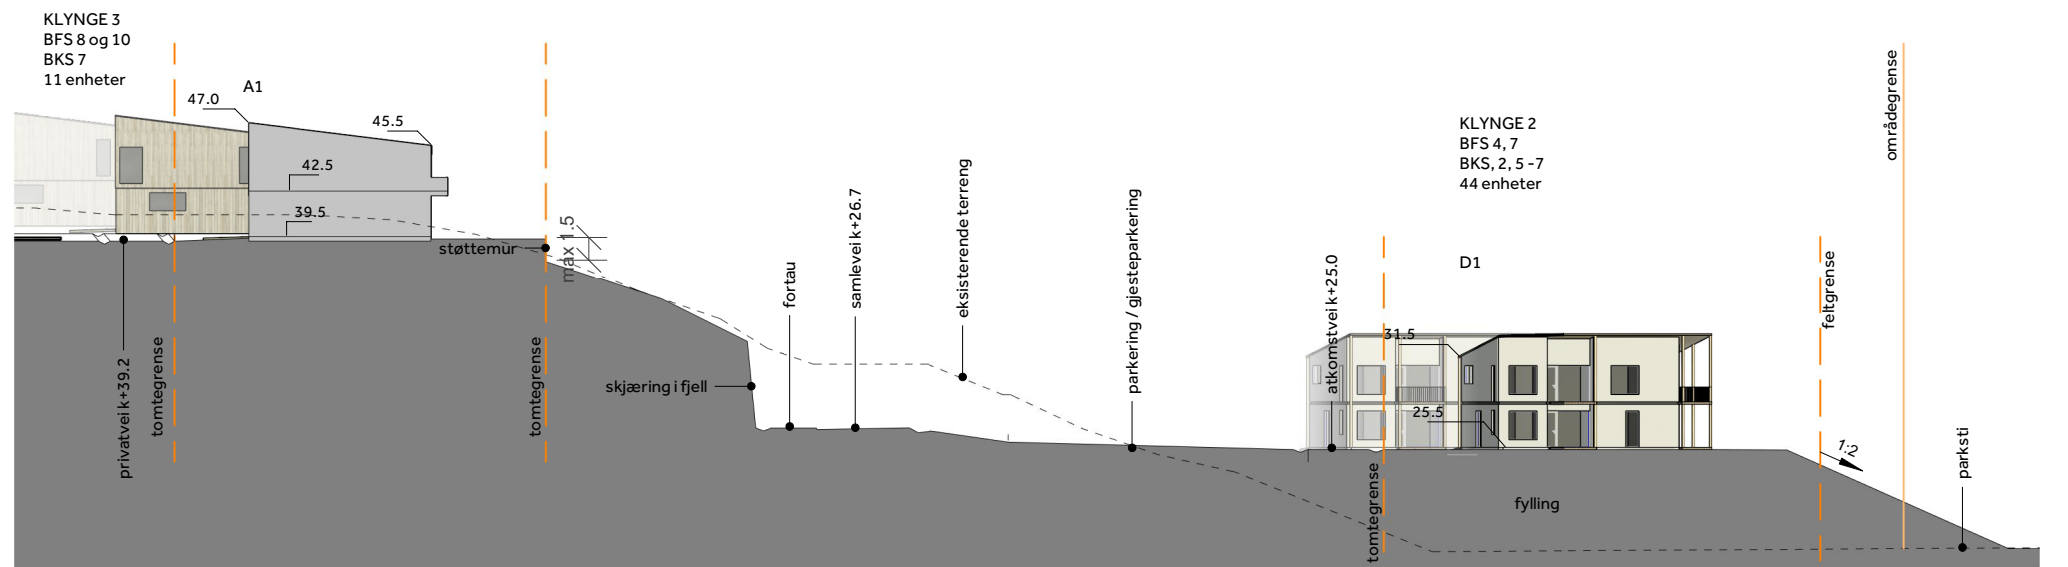

TITTEL:
DRANGSVANN
Felt B, Tomt CB1 og CB2
Snitt 1/1, 2/1 og 2/2

TEGNET AV: SB
FORMAT: A3
MERKNADER: SE TEGNINGER #


SAKSBH: JS
DATO: 10.03.22

ANSV: AOF
MÅLESTOKK: 1 : 500


REV.	DATO	RETTELSEN GJELDER	ANSV.	OR

REVISJON:
A-30-1001


nordic
OFFICE OF
ARCHITECTURE
DISIPLIN: ARK
FIRMA: NORDIC

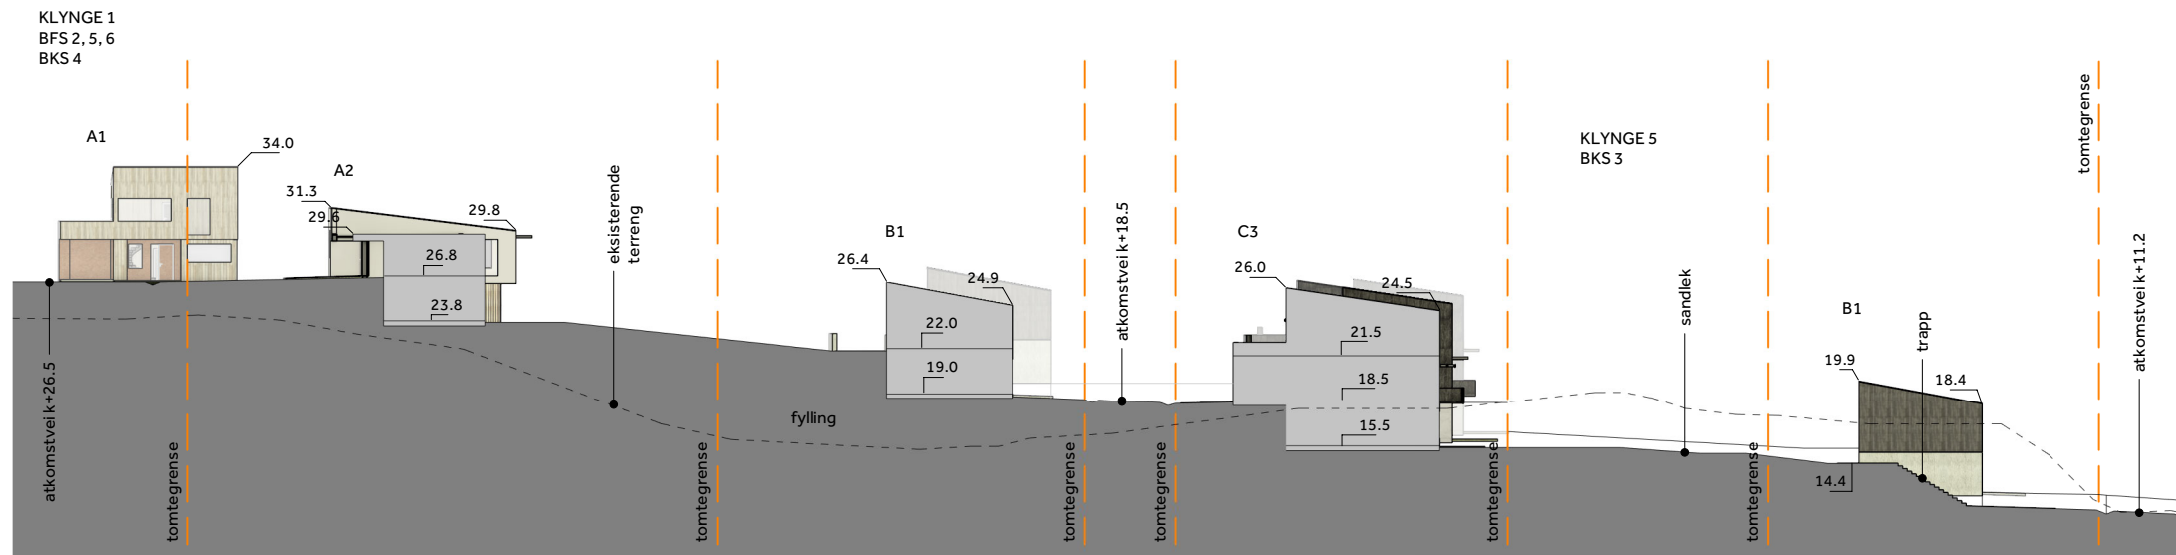

5/1

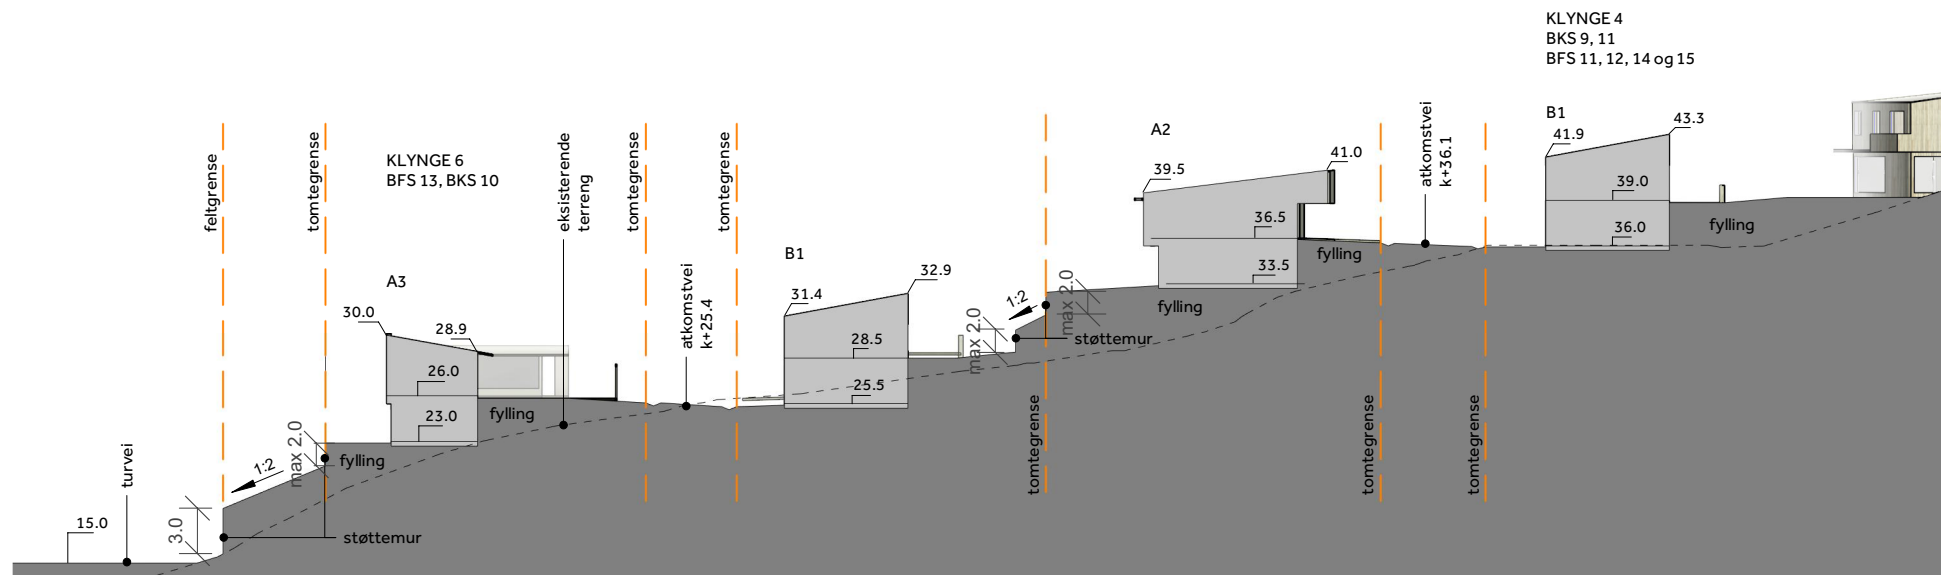

6/1

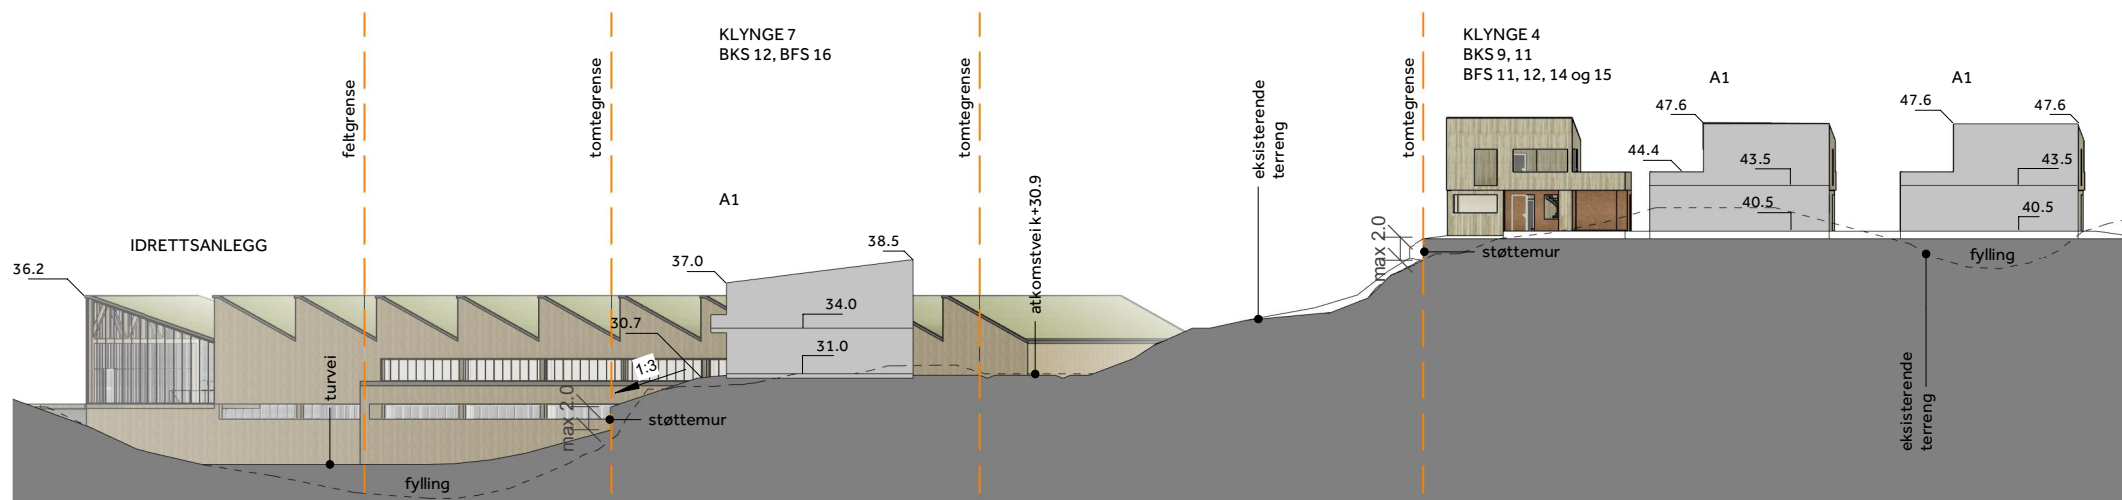

7/1

TITTEL:
DRANGSVANN
Felt B, Tomt CB1 og CB2
Snitt 5/1,6/1 og 7/1

TEGNET AV: SB	SAKS BH: JS	ANSV: AOF
FORMAT: A3	DATO: 10.03.22	MÅLESTOKK: 1 : 500
MERKNADER: SE TEGNINGER #		

REV.	DATO	RETTELSEN GJELDER	ANSV.	OR

REVISJON:
A-30-1003

nordic
OFFICE OF
ARCHITECTURE
DISIPLIN: ARK
FIRMA: NORDIC