




Plan 1\_A1  
1 : 100

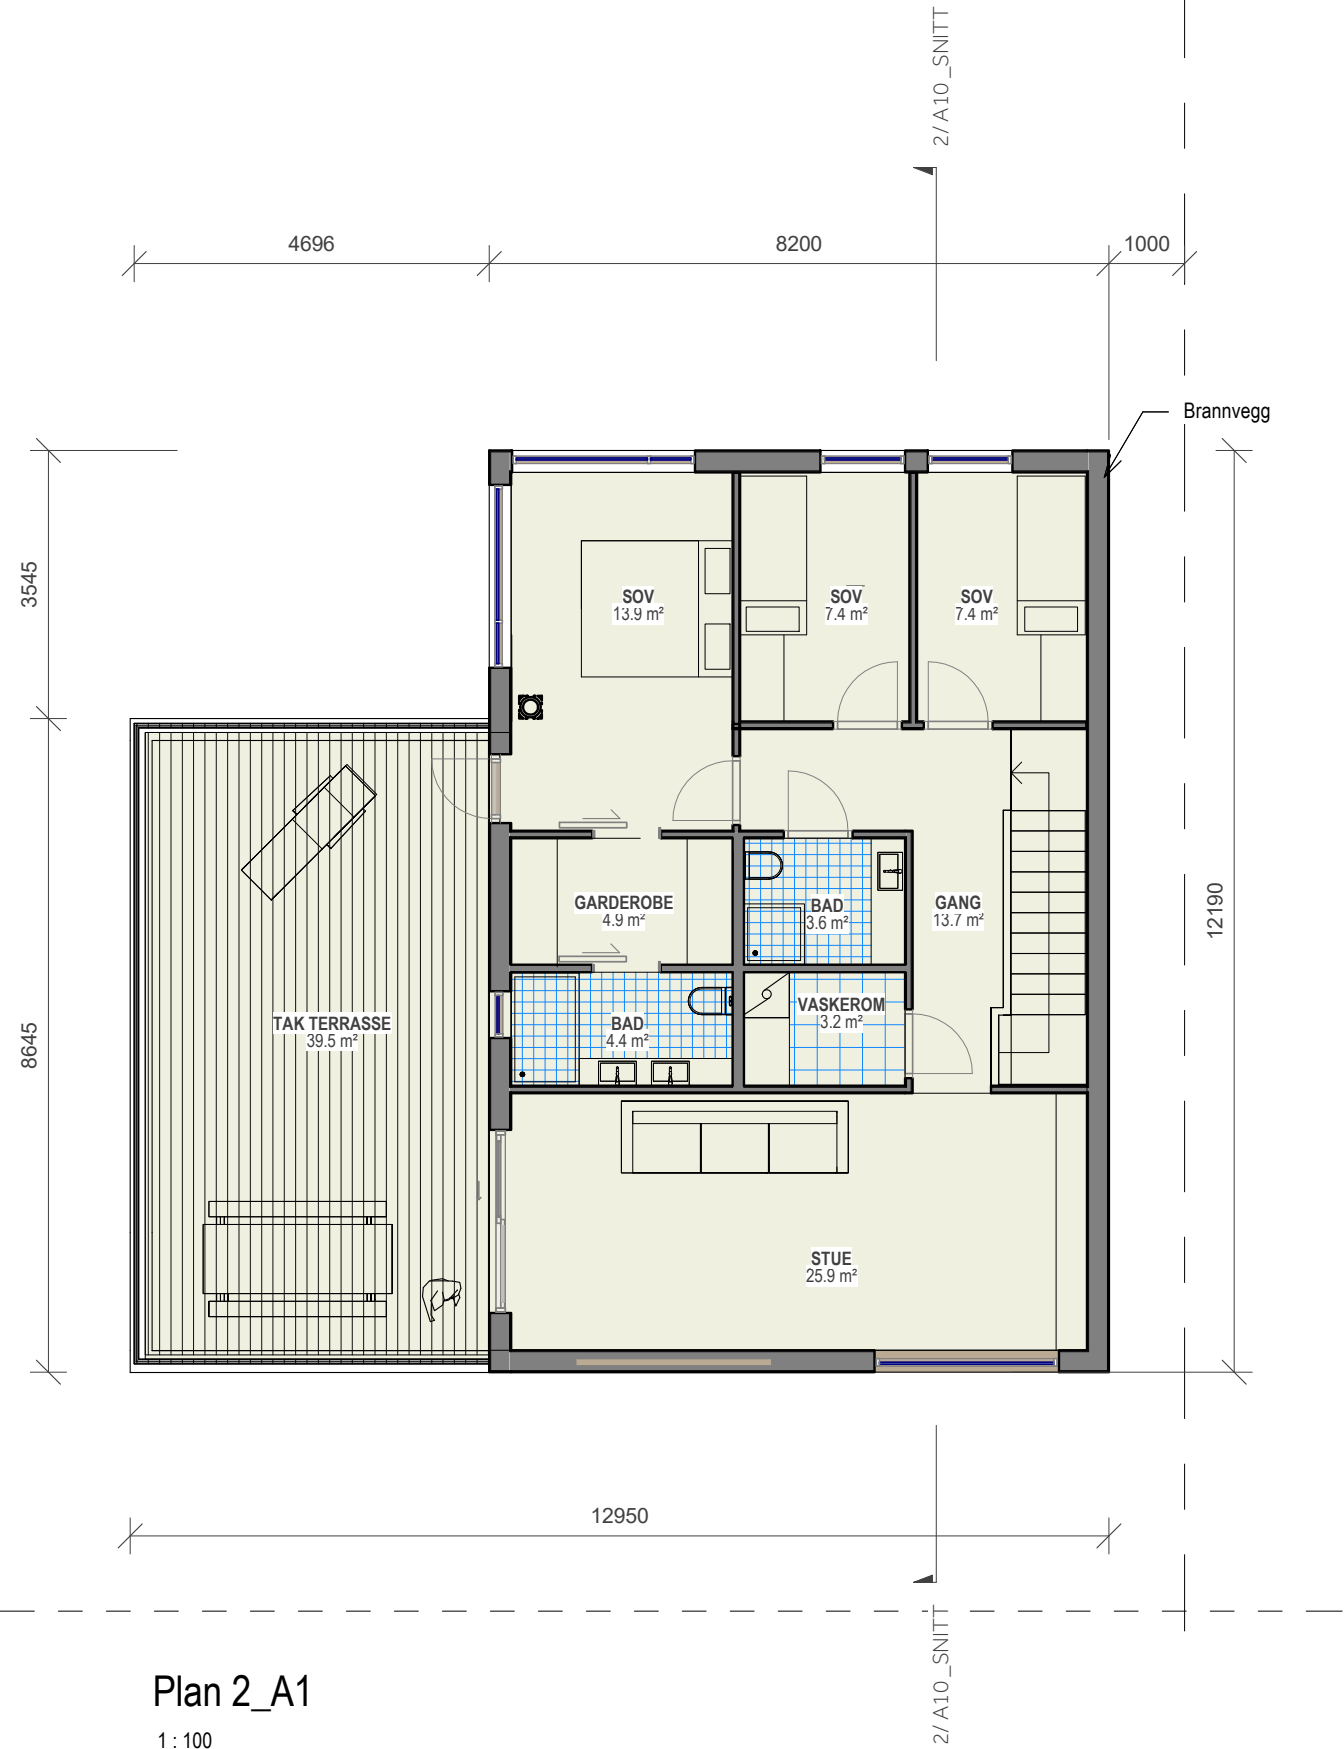

Plan 2\_A1  
1 : 100

BYA \_ 148,8 m2  
BRA \_ 196,5 m2  
P-rom \_ 161,9 m2

TEGNINGSNR: A01\_PLANER  
UTARB: ML / AC  
DATO: 30.01.2024  
MÅLESTOKK: 1 : 100

DRANGSVANN CB1-CB2

PLANER  
hustype\_A1